


0 0,5 1 2 5m


Schaal: 1/75

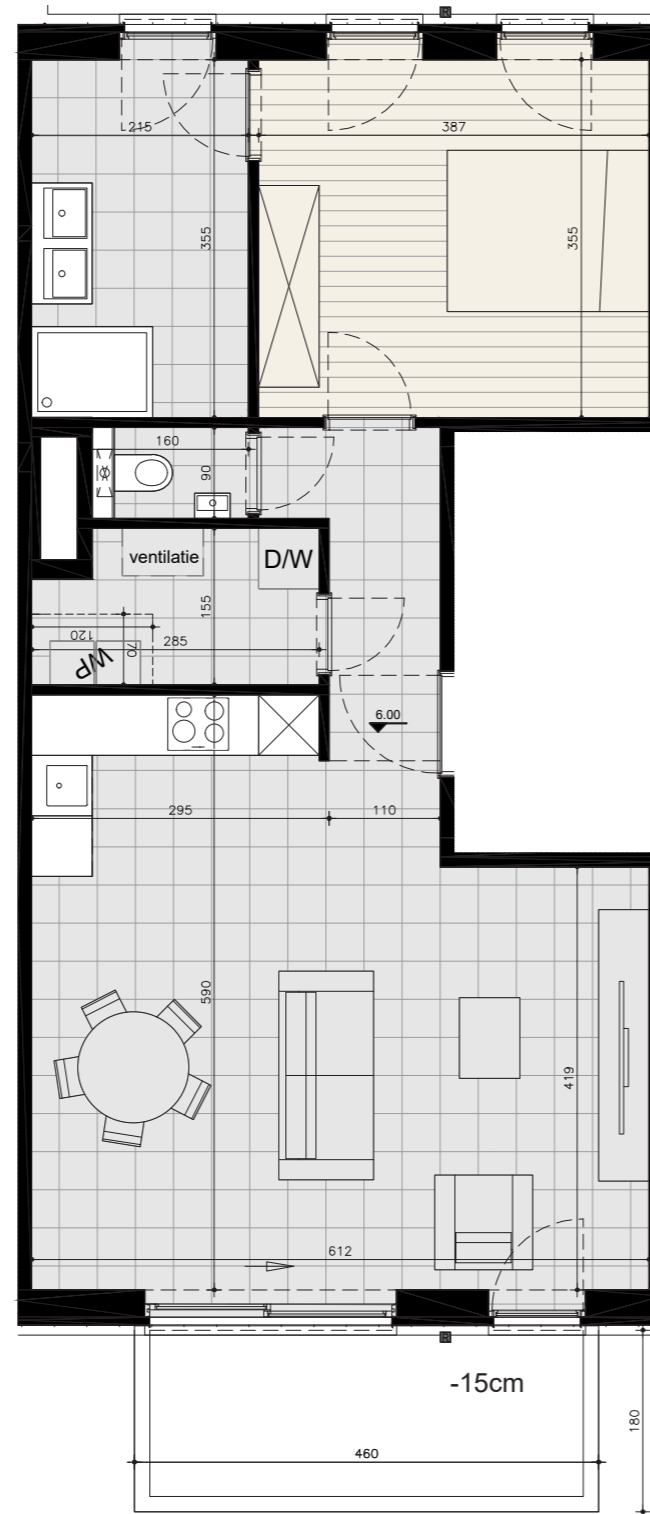

APPARTEMENT: 02.01



PLAN:

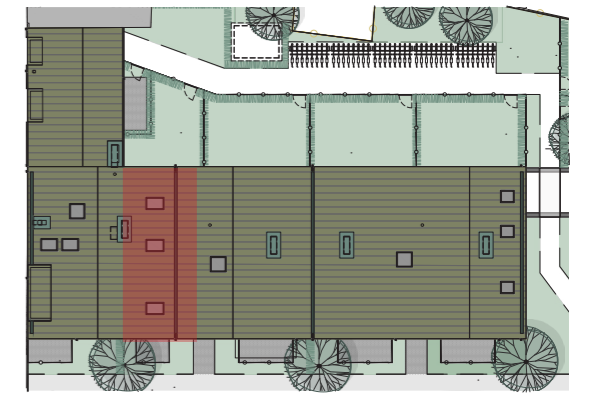

SITUERING:



INPLANTING:

